



West Elevation

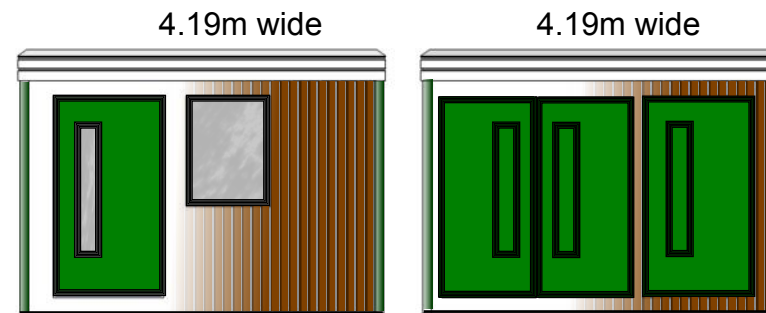


South Elevation

2.98m high
Clad in
Yorkshire boarding

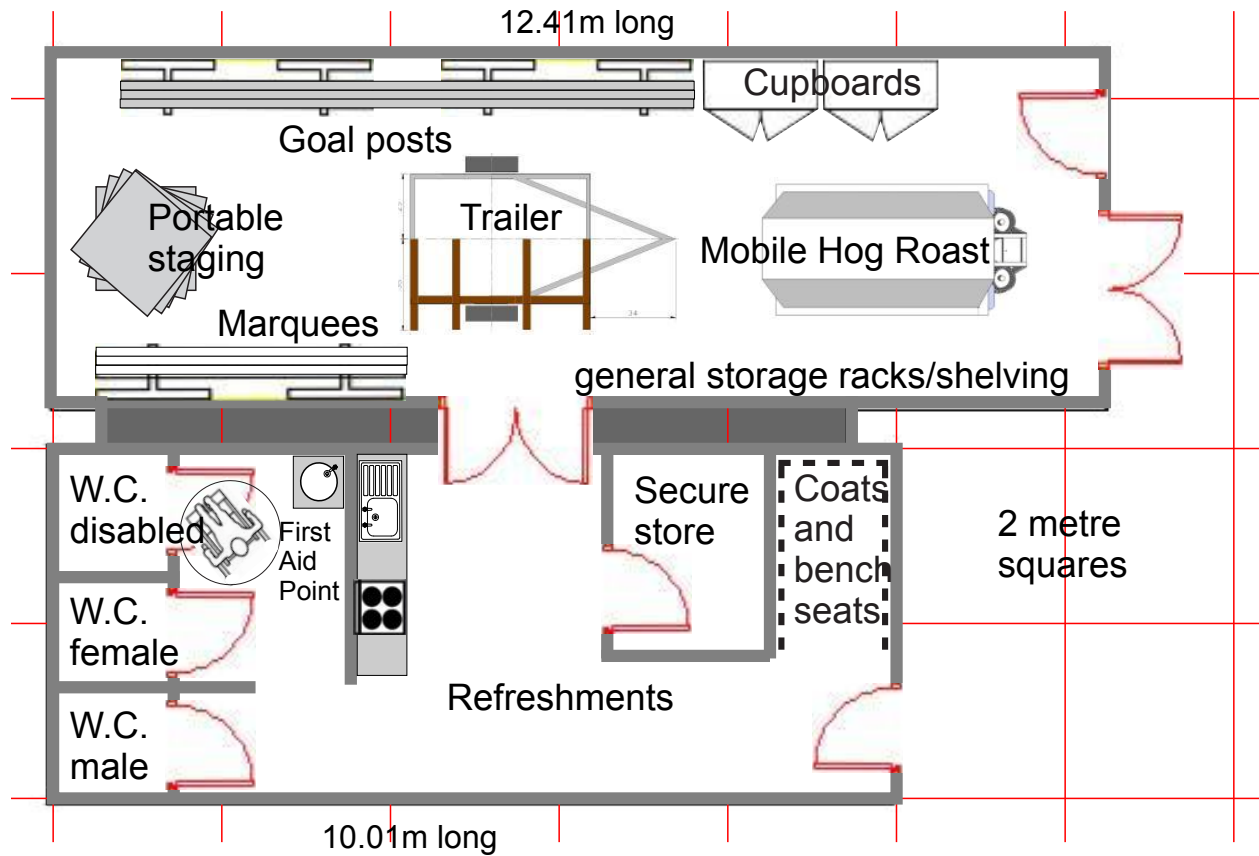

3D impression of cabins in final position as seen from south east

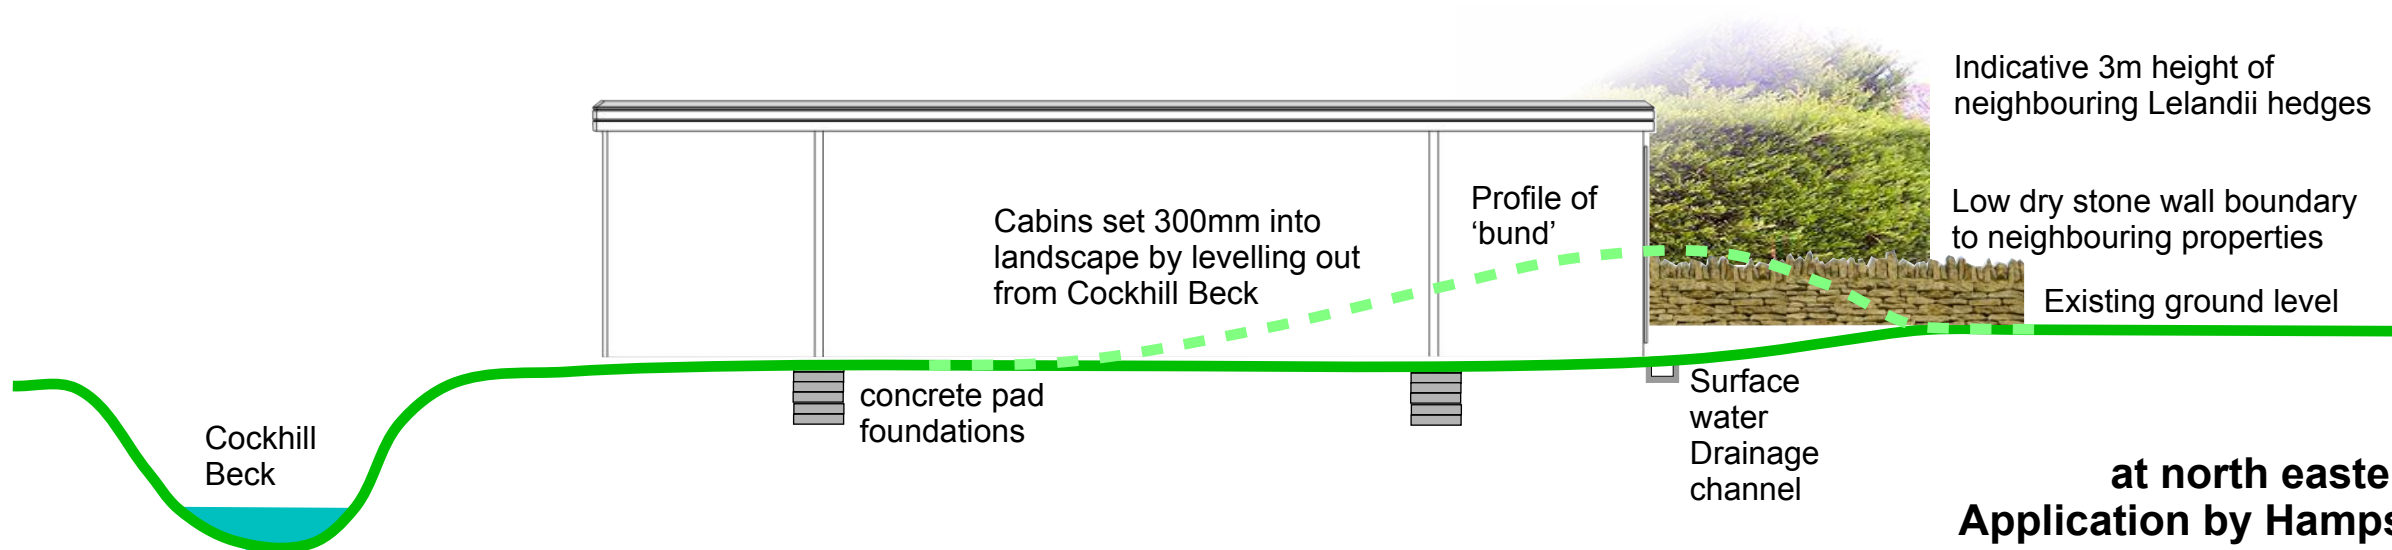

Proposed Feast Cabins
at north eastern corner of Feast Field
Application by Hampsthwaite Parish Council
January 8th 2011
Contact: G. Howard 0789 4442227
geoff@geoffhoward.net